




Roof Plan  
1:100

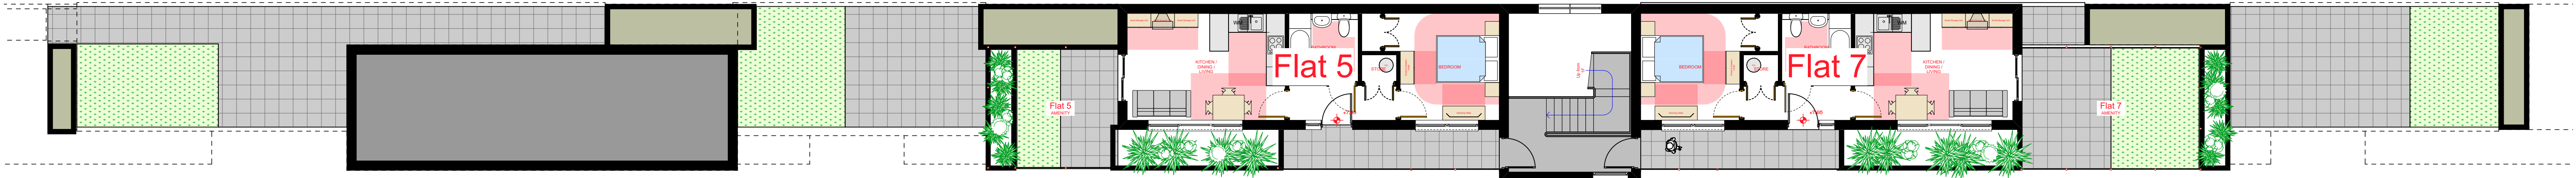

Second Floor Plan  
1:100

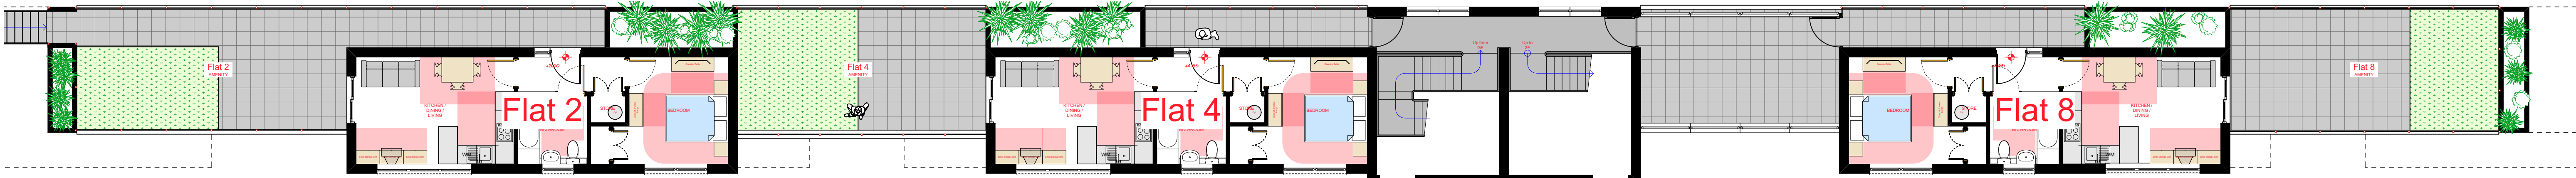

First Floor Plan  
1:100

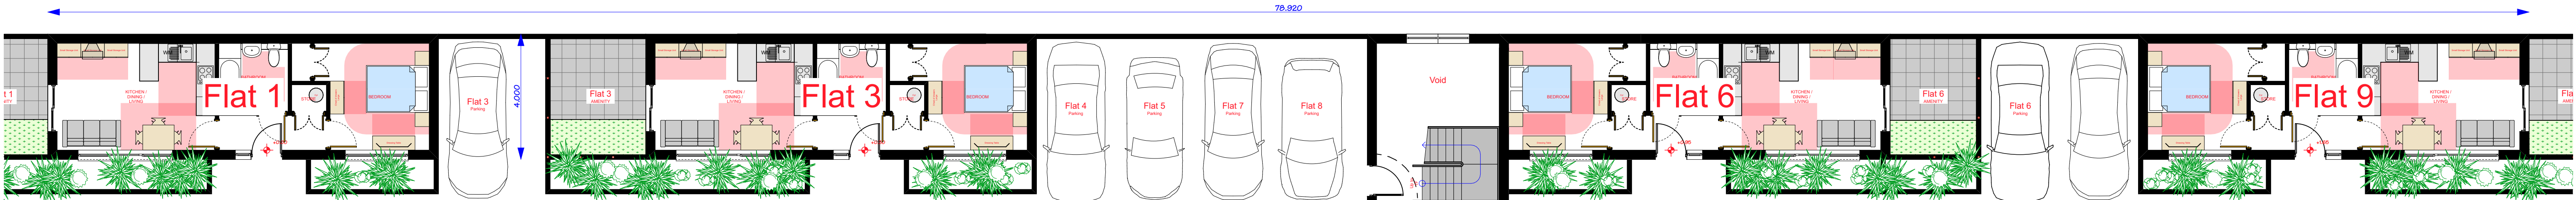

Ground Floor Plan  
1:100

	<b>Job Title</b> Garage Site Heol Dinas Penparcau Aberystwyth SY23 1SL	<b>Drawing Title</b> Proposed Development Ground Floor Plan, First Floor Plan, Second Floor Plan & Roof Plan			<div><div></div>D</div> <div><div></div>C</div> <div><div></div>B</div> <div><div></div>A</div>
--	---	--	--	--	---

Rev.