


Former Coedmore CP School, Cwmann, Lampeter SA48 8ET

"Existing Drawings" - Former Coedmor CP School

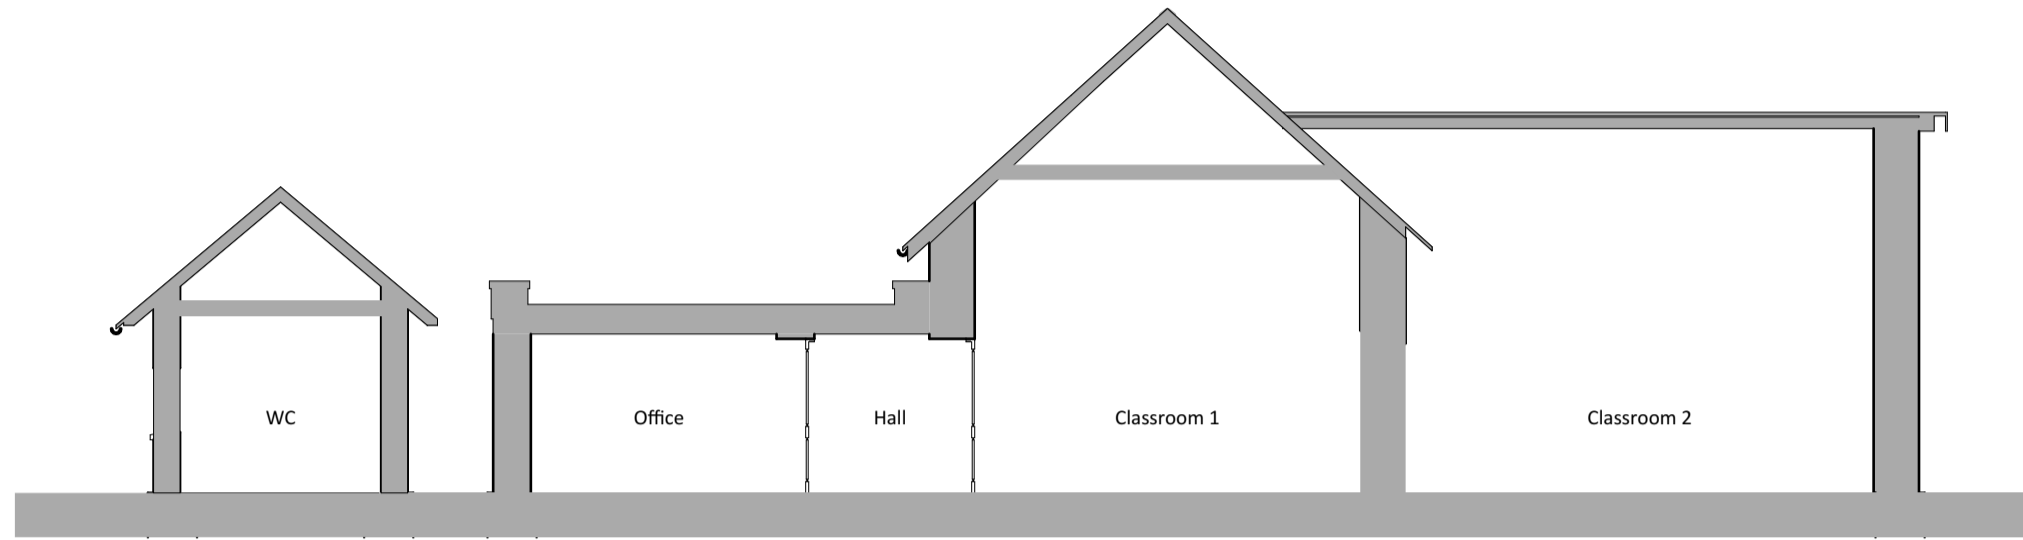

A-A Building Section

1:100




Left Side Elevation

1:100




Rear Elevation

1:100

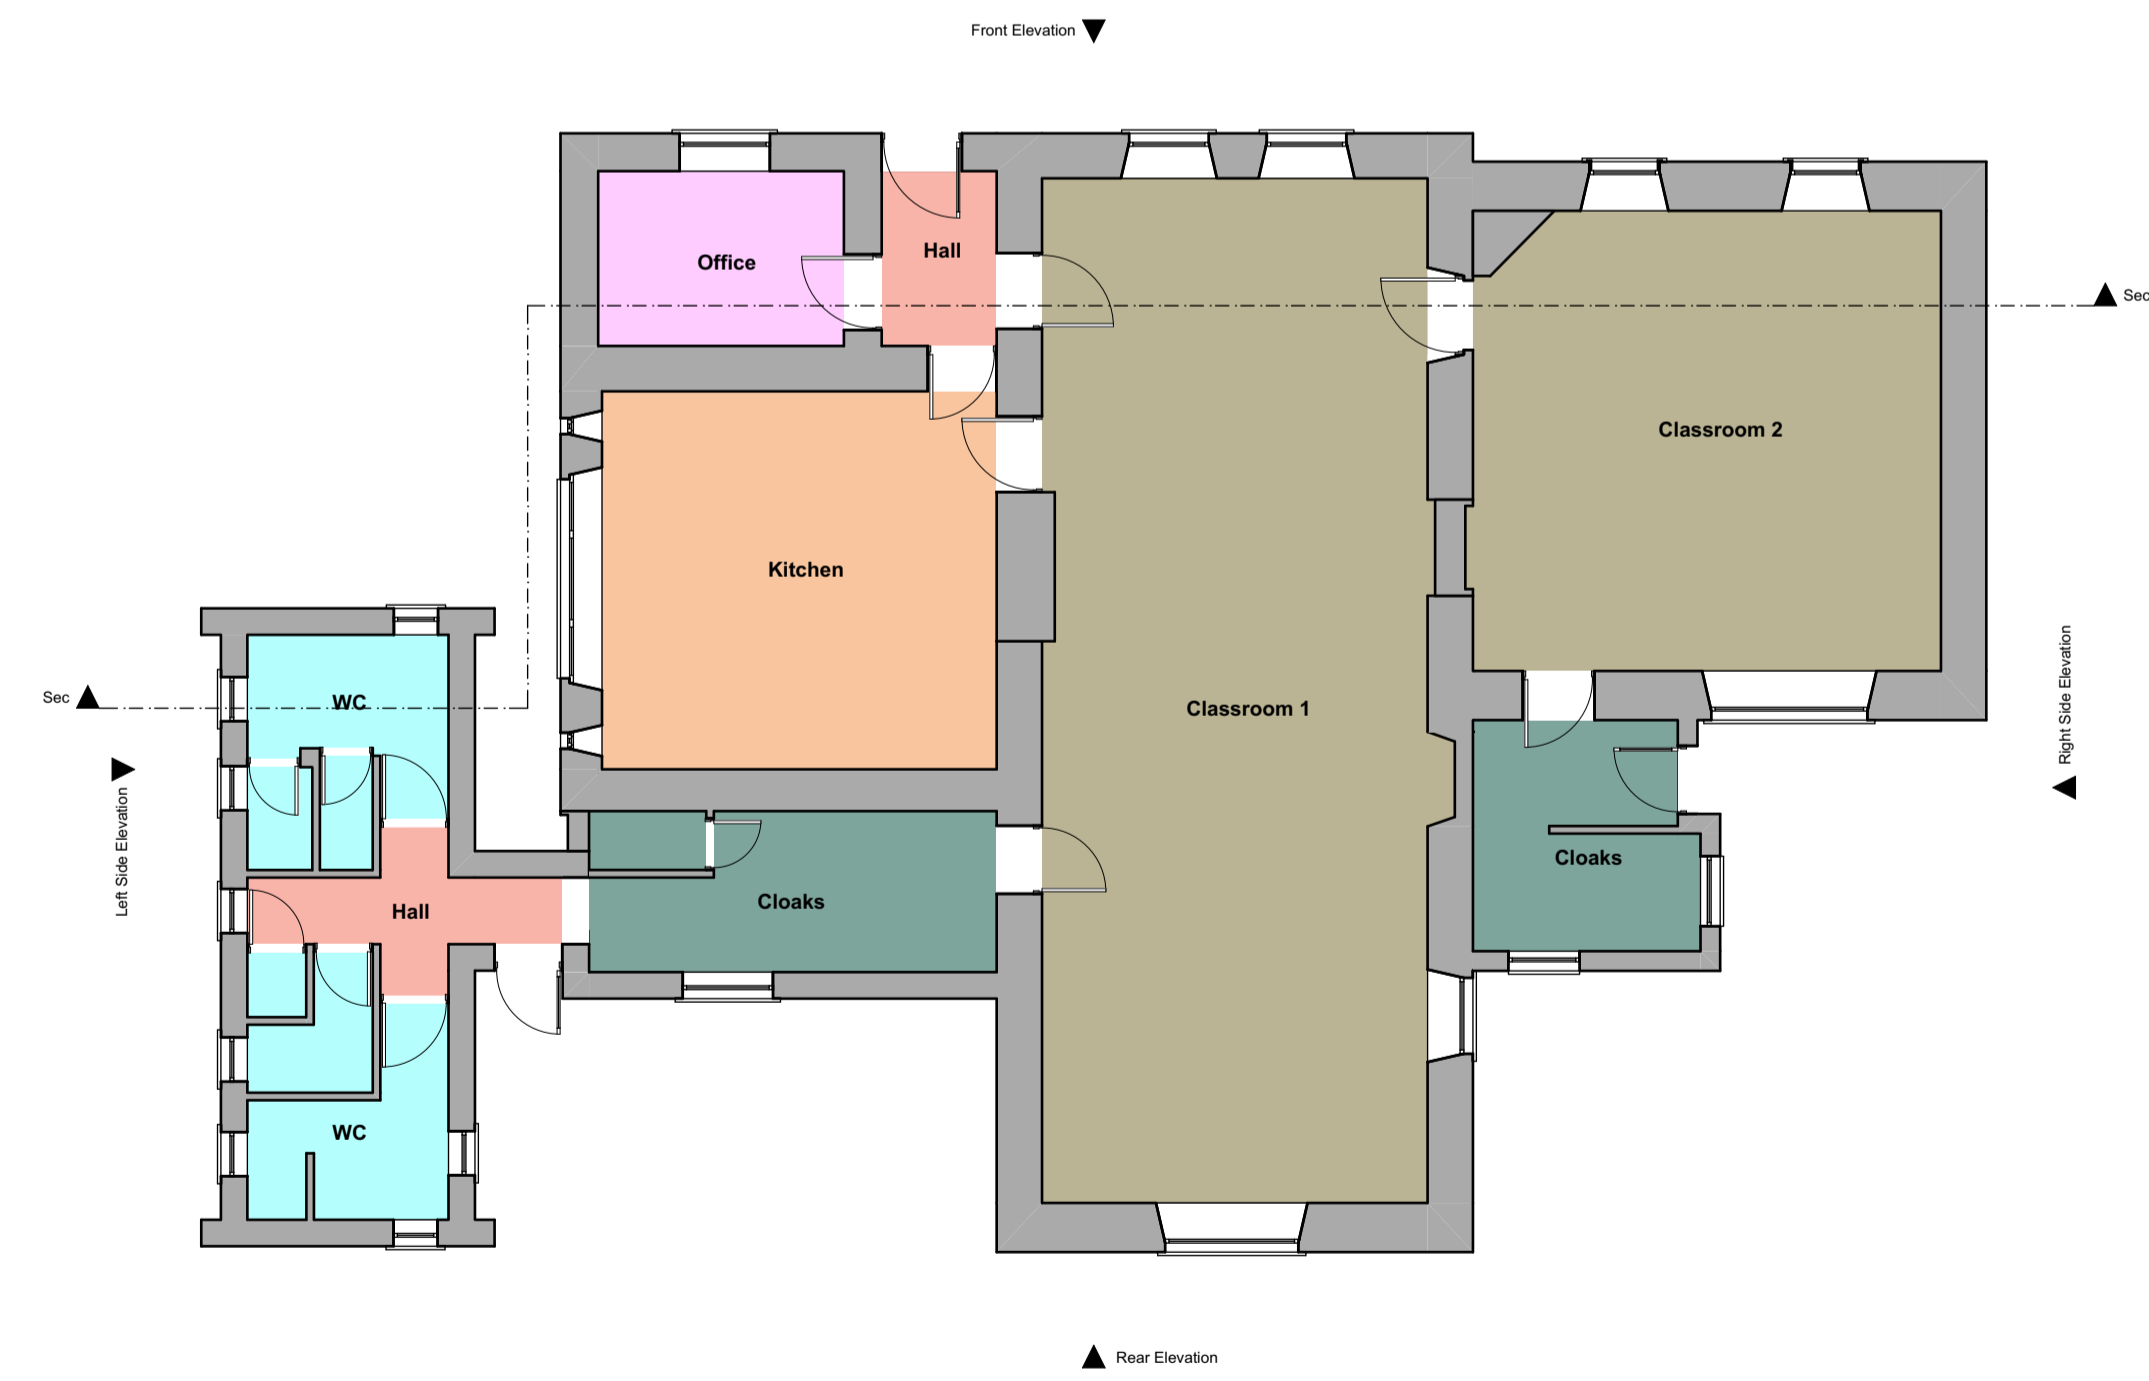

Ground Floor Plan

1:100

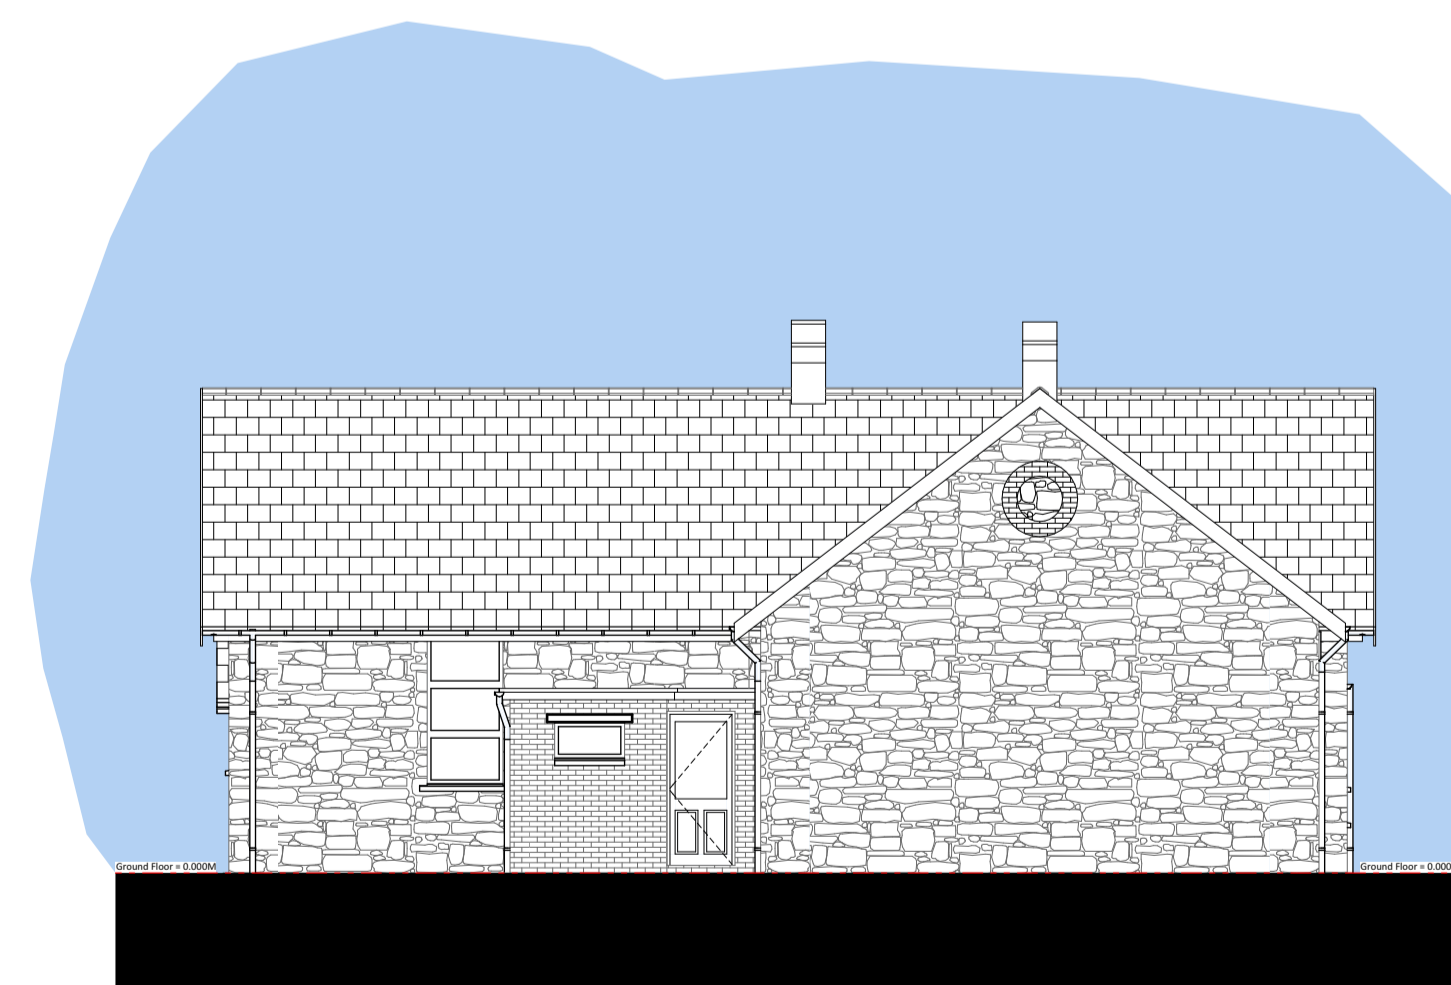

Right Side Elevation

1:100



Front Elevation

1:100

Revision:	Date:	By:	Notes: